

NATIONAL GRID
(NORWICH TO TILBURY)
S.42 CONSULTATION PLAN SERIES
SECTION D (SHEET 8 OF 9,
COLCHESTER CITY COUNCIL)

SITE MAP

D

Legend

-- Local authority boundary

- - Section boundary and local authority boundary

- - Sheet index cutlines

Proposed land use

Draft order limits

Zone for permanent assets (NGET)

Zone for construction, operation and maintenance (NGET) and statutory undertaker

Statutory undertaker works

Environmental areas

Proposed project design details

New lattice pylon

New full line tension gantry

New overhead line

New underground cable swathe centreline

New underground cable construction swathe

Cable sealing end compound boundary

Permanent access route including visibility splays (substations and cable sealing end compound)

Temporary works

Site access, crossover points and visibility splays

Haul roads

Haul roads for underground cable, cable sealing end compounds and substation works

Crossing protection work area

Construction compound

Construction laydown area

Notes

This drawing is scaled at paper size A0, therefore any prints taken at smaller sizes will affect accuracy of the measurement units and should not be scaled against.

The proposed overhead line alignment and proposed underground cable alignment together comprise the 2024 preferred draft alignment.

These plans show the draft Order Limits. Due to the need for future flexibility, National Grid will be applying for Order Limits and Limits of Deviation within its Development Consent Order, within which any potential permanent infrastructure would lie. Further information is provided in our 'Guide to interacting with our consultation plans' document.

For information regarding the Primary Access Routes and the Highways Mitigation Draft Order Limits please refer to the 'Construction Access Plans'.

Coordinate System: British National Grid
Sheet X Centroid Coordinate: 590319 Sheet Y Centroid Coordinate: 224543

0 25 50 100 150 200 250 Meters

BACKGROUND MAPPING INFORMATION HAS BEEN REPRODUCED FROM THE ORDNANCE SURVEY BY PERMISSION OF ORDNANCE SURVEY OF THE CONTROLLER OF HIS MAJESTY'S STATIONERY OFFICE. © CROWN COPYRIGHT AND DATABASE RIGHTS (2024) LICENCE 100024241 AND AC0000807948.

A APRIL 2024 FOR STATUTORY CONSULTATION MG TH JPC

Issue Date Remarks Drawn Checked Approved

Title

NATIONAL GRID
(NORWICH TO TILBURY)
S.42 CONSULTATION PLAN SERIES
SECTION D (SHEET 8 OF 9,
COLCHESTER CITY COUNCIL)

nationalgrid

National Grid Drawing Reference
AENC-NG-ENG-PLN-0005


Scale 1:2,500

Sheet Size A0

Sheet SHEET 8 OF 9

Issue A

COPYRIGHT: NOT TO BE REPRODUCED WITHOUT THE WRITTEN PERMISSION OF NATIONAL GRID ELECTRICITY TRANSMISSION PLC

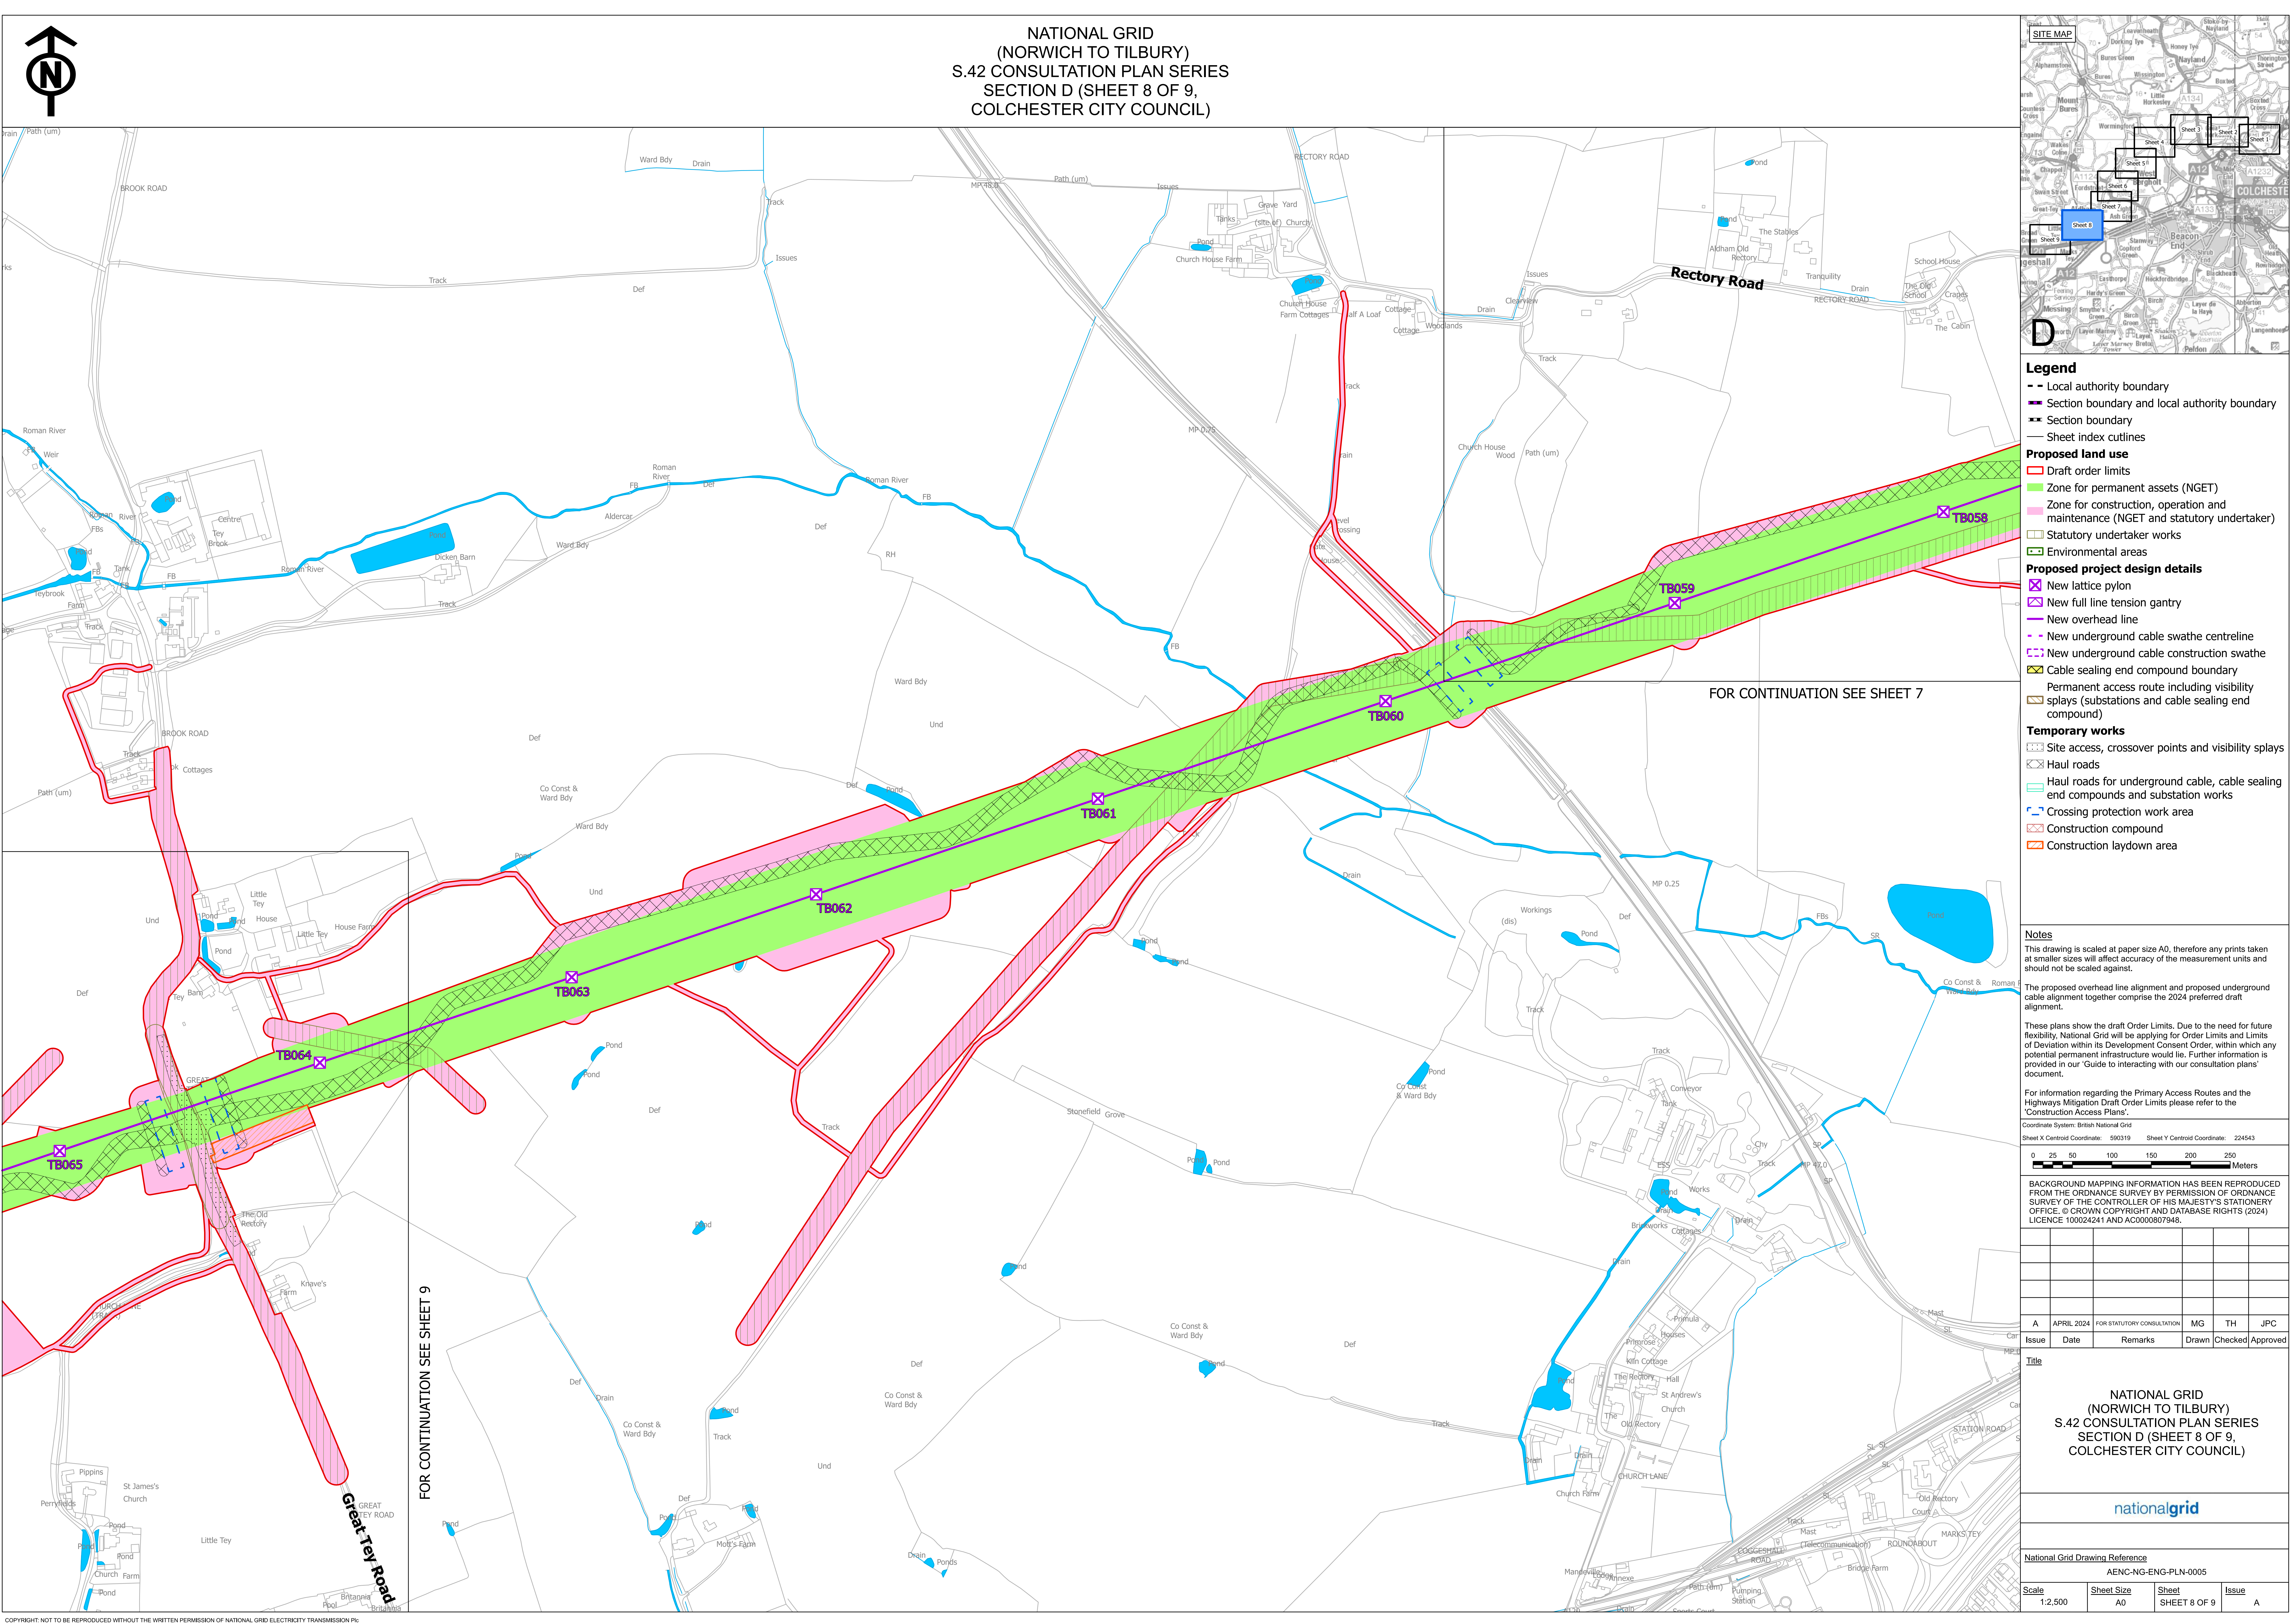

NATIONAL GRID
(NORWICH TO TILBURY)
S.42 CONSULTATION PLAN SERIES
SECTION D (SHEET 8 OF 9,
COLCHESTER CITY COUNCIL)

SITE MAP

D

-- Local authority boundary

- - Section boundary and local authority boundary

- - Sheet index cutlines

Proposed land use

[Red outline] Draft order limits

[Green area] Zone for permanent assets (NGET)

[Pink area] Zone for construction, operation and maintenance (NGET and statutory undertaker)

[Yellow hatched] Statutory undertaker works

[Blue hatched] Environmental areas

Proposed project design details

[Purple X] New lattice pylon

[Purple line] New full line tension gantry

[Dashed purple line] New overhead line

[Dotted purple line] New underground cable swathe centreline

[Dashed green line] New underground cable construction swathe

[Orange hatched] Cable sealing end compound boundary

[Brown hatched] Permanent access route including visibility splays (substations and cable sealing end compound)

Temporary works

[Grey hatched] Site access, crossover points and visibility splays

[Light blue hatched] Haul roads

[Dark blue hatched] Haul roads for underground cable, cable sealing end compounds and substation works

[Blue dashed box] Crossing protection work area

[Red cross-hatch] Construction compound

[Orange cross-hatch] Construction laydown area

Notes

This drawing is scaled at paper size A0, therefore any prints taken at smaller sizes will affect accuracy of the measurement units and should not be scaled against.

The proposed overhead line alignment and proposed underground cable alignment together comprise the 2024 preferred draft alignment.

These plans show the draft Order Limits. Due to the need for future flexibility, National Grid will be applying for Order Limits and Limits of Deviation within its Development Consent Order, within which any potential permanent infrastructure would lie. Further information is provided in our 'Guide to interacting with our consultation plans' document.

For information regarding the Primary Access Routes and the Highways Mitigation Draft Order Limits please refer to the 'Construction Access Plans'.

Coordinate System: British National Grid
Sheet X Centroid Coordinate: 590319 Sheet Y Centroid Coordinate: 224543

0 25 50 100 150 200 250 Meters

BACKGROUND MAPPING INFORMATION HAS BEEN REPRODUCED FROM THE ORDNANCE SURVEY BY PERMISSION OF ORDNANCE SURVEY OF THE CONTROLLER OF HIS MAJESTY'S STATIONERY OFFICE. © CROWN COPYRIGHT AND DATABASE RIGHTS (2024) LICENCE 100024241 AND AC0000807948.

A

APRIL 2024

FOR STATUTORY CONSULTATION

MG

TH

JPC

Issue

Date

Remarks

Drawn

Checked

Approved

Title

NATIONAL GRID
(NORWICH TO TILBURY)
S.42 CONSULTATION PLAN SERIES
SECTION D (SHEET 8 OF 9,
COLCHESTER CITY COUNCIL)

nationalgrid

National Grid Drawing Reference
AENC-NG-ENG-PLN-0005

Scale

1:2,500

Sheet Size

A0

Sheet

SHEET 8 OF 9

Issue

A

COPYRIGHT: NOT TO BE REPRODUCED WITHOUT THE WRITTEN PERMISSION OF NATIONAL GRID ELECTRICITY TRANSMISSION PLC

- NATIONAL GRID
(NORWICH TO TILBURY)
S.42 CONSULTATION PLAN SERIES
SECTION D (SHEET 8 OF 9,
COLCHESTER CITY COUNCIL)

SITE MAP

D

Legend

-- Local authority boundary
--- Section boundary and local authority boundary
- - - Sheet index cutlines
Proposed land use
Draft order limits
Zone for permanent assets (NGET)
Zone for construction, operation and maintenance (NGET) and statutory undertaker
Statutory undertaker works
Environmental areas
Proposed project design details
New lattice pylon
New full line tension gantry
New overhead line
New underground cable swathe centreline
New underground cable construction swathe
Cable sealing end compound boundary
Permanent access route including visibility splays (substations and cable sealing end compound)
Temporary works
Site access, crossover points and visibility splays
Haul roads
Haul roads for underground cable, cable sealing end compounds and substation works
Crossing protection work area
Construction compound
Construction laydown area

Notes

This drawing is scaled at paper size A0, therefore any prints taken at smaller sizes will affect accuracy of the measurement units and should not be scaled against.

The proposed overhead line alignment and proposed underground cable alignment together comprise the 2024 preferred draft alignment.

These plans show the draft Order Limits. Due to the need for future flexibility, National Grid will be applying for Order Limits and Limits of Deviation within its Development Consent Order, within which any potential permanent infrastructure would lie. Further information is provided in our 'Guide to interacting with our consultation plans' document.

For information regarding the Primary Access Routes and the Highways Mitigation Draft Order Limits please refer to the 'Construction Access Plans'.

Coordinate System: British National Grid
Sheet X Centroid Coordinate: 595319 Sheet Y Centroid Coordinate: 224543

0 25 50 100 150 200 250 Meters

BACKGROUND MAPPING INFORMATION HAS BEEN REPRODUCED FROM THE ORDNANCE SURVEY BY PERMISSION OF ORDNANCE SURVEY OF THE CONTROLLER OF HIS MAJESTY'S STATIONERY OFFICE. © CROWN COPYRIGHT AND DATABASE RIGHTS (2024) LICENCE 100024241 AND AC0000807948.

A	APRIL 2024	FOR STATUTORY CONSULTATION	MG	TH	JPC
Issue	Date	Remarks	Drawn	Checked	Approved

Title

NATIONAL GRID
(NORWICH TO TILBURY)
S.42 CONSULTATION PLAN SERIES
SECTION D (SHEET 8 OF 9,
COLCHESTER CITY COUNCIL)

nationalgrid

National Grid Drawing Reference
AENC-NG-ENG-PLN-0005

Scale	Sheet Size	Sheet	Issue
1:2,500	A0	SHEET 8 OF 9	A

COPYRIGHT: NOT TO BE REPRODUCED WITHOUT THE WRITTEN PERMISSION OF NATIONAL GRID ELECTRICITY TRANSMISSION PLC

NATIONAL GRID
(NORWICH TO TILBURY)
S.42 CONSULTATION PLAN SERIES
SECTION D (SHEET 8 OF 9,
COLCHESTER CITY COUNCIL)

SITE MAP

D

-- Local authority boundary

- - Section boundary and local authority boundary

- - Sheet index cutlines

Draft order limits

Zone for permanent assets (NGET)

Zone for construction, operation and maintenance (NGET and statutory undertaker)

Statutory undertaker works

Environmental areas

New lattice pylon

New full line tension gantry

New overhead line

New underground cable swathe centreline

New underground cable construction swathe

Cable sealing end compound boundary

Permanent access route including visibility splays (substations and cable sealing end compound)

Site access, crossover points and visibility splays

Haul roads

Haul roads for underground cable, cable sealing end compounds and substation works

Crossing protection work area

Construction compound

Construction laydown area

Notes

This drawing is scaled at paper size A0, therefore any prints taken at smaller sizes will affect accuracy of the measurement units and should not be scaled against.

The proposed overhead line alignment and proposed underground cable alignment together comprise the 2024 preferred draft alignment.

These plans show the draft Order Limits. Due to the need for future flexibility, National Grid will be applying for Order Limits and Limits of Deviation within its Development Consent Order, within which any potential permanent infrastructure would lie. Further information is provided in our 'Guide to interacting with our consultation plans' document.

For information regarding the Primary Access Routes and the Highways Mitigation Draft Order Limits please refer to the 'Construction Access Plans'.

Coordinate System: British National Grid
Sheet X Centroid Coordinate: 590319 Sheet Y Centroid Coordinate: 224543

025100150200250

Meters

BACKGROUND MAPPING INFORMATION HAS BEEN REPRODUCED FROM THE ORDNANCE SURVEY BY PERMISSION OF ORDNANCE SURVEY OF THE CONTROLLER OF HIS MAJESTY'S STATIONERY OFFICE. © CROWN COPYRIGHT AND DATABASE RIGHTS (2024) LICENCE 100024241 AND AC0000807948.

A	APRIL 2024	FOR STATUTORY CONSULTATION	MG	TH	JPC
Issue	Date	Remarks	Drawn	Checked	Approved

Title

NATIONAL GRID
(NORWICH TO TILBURY)
S.42 CONSULTATION PLAN SERIES
SECTION D (SHEET 8 OF 9,
COLCHESTER CITY COUNCIL)

nationalgrid

National Grid Drawing Reference
AENC-NG-ENG-PLN-0005

Scale1:2,500

Sheet SizeA0

SheetSHEET 8 OF 9

IssueA

FOR CONTINUATION SEE SHEET 7

FOR CONTINUATION SEE SHEET 9

Copyright: NOT to be reproduced without the written permission of National Grid Electricity Transmission Plc

NATIONAL GRID
(NORWICH TO TILBURY)
S.42 CONSULTATION PLAN SERIES
SECTION D (SHEET 8 OF 9,
COLCHESTER CITY COUNCIL)

SITE MAP

D

Legend

-- Local authority boundary

- - Section boundary and local authority boundary

- - Sheet index cutlines

Proposed land use

Draft order limits

Zone for permanent assets (NGET)

Zone for construction, operation and maintenance (NGET and statutory undertaker)

Statutory undertaker works

Environmental areas

Proposed project design details

New lattice pylon

New full line tension gantry

New overhead line

New underground cable swathe centreline

New underground cable construction swathe

Cable sealing end compound boundary

Permanent access route including visibility splays (substations and cable sealing end compound)

Temporary works

Site access, crossover points and visibility splays

Haul roads

Haul roads for underground cable, cable sealing end compounds and substation works

Crossing protection work area

Construction compound

Construction laydown area

Notes

This drawing is scaled at paper size A0, therefore any prints taken at smaller sizes will affect accuracy of the measurement units and should not be scaled against.

The proposed overhead line alignment and proposed underground cable alignment together comprise the 2024 preferred draft alignment.

These plans show the draft Order Limits. Due to the need for future flexibility, National Grid will be applying for Order Limits and Limits of Deviation within its Development Consent Order, within which any potential permanent infrastructure would lie. Further information is provided in our 'Guide to interacting with our consultation plans' document.

For information regarding the Primary Access Routes and the Highways Mitigation Draft Order Limits please refer to the 'Construction Access Plans'.

Coordinate System: British National Grid
Sheet X Centroid Coordinate: 595319 Sheet Y Centroid Coordinate: 224543

0 25 50 100 150 200 250 Meters

BACKGROUND MAPPING INFORMATION HAS BEEN REPRODUCED FROM THE ORDNANCE SURVEY BY PERMISSION OF ORDNANCE SURVEY OF THE CONTROLLER OF HIS MAJESTY'S STATIONERY OFFICE. © CROWN COPYRIGHT AND DATABASE RIGHTS (2024) LICENCE 100024241 AND AC0000807948.

A APRIL 2024 FOR STATUTORY CONSULTATION MG TH JPC

Issue Date Remarks Drawn Checked Approved

Title

NATIONAL GRID
(NORWICH TO TILBURY)
S.42 CONSULTATION PLAN SERIES
SECTION D (SHEET 8 OF 9,
COLCHESTER CITY COUNCIL)

nationalgrid

National Grid Drawing Reference

AENC-NG-ENG-PLN-0005

Scale Sheet Size Sheet Issue

1:2,500 A0 SHEET 8 OF 9 A

FOR CONTINUATION SEE SHEET 7

FOR CONTINUATION SEE SHEET 9

Copyright notice